



Section G - through Nave looking East, showing Porch West Elevation 1:100

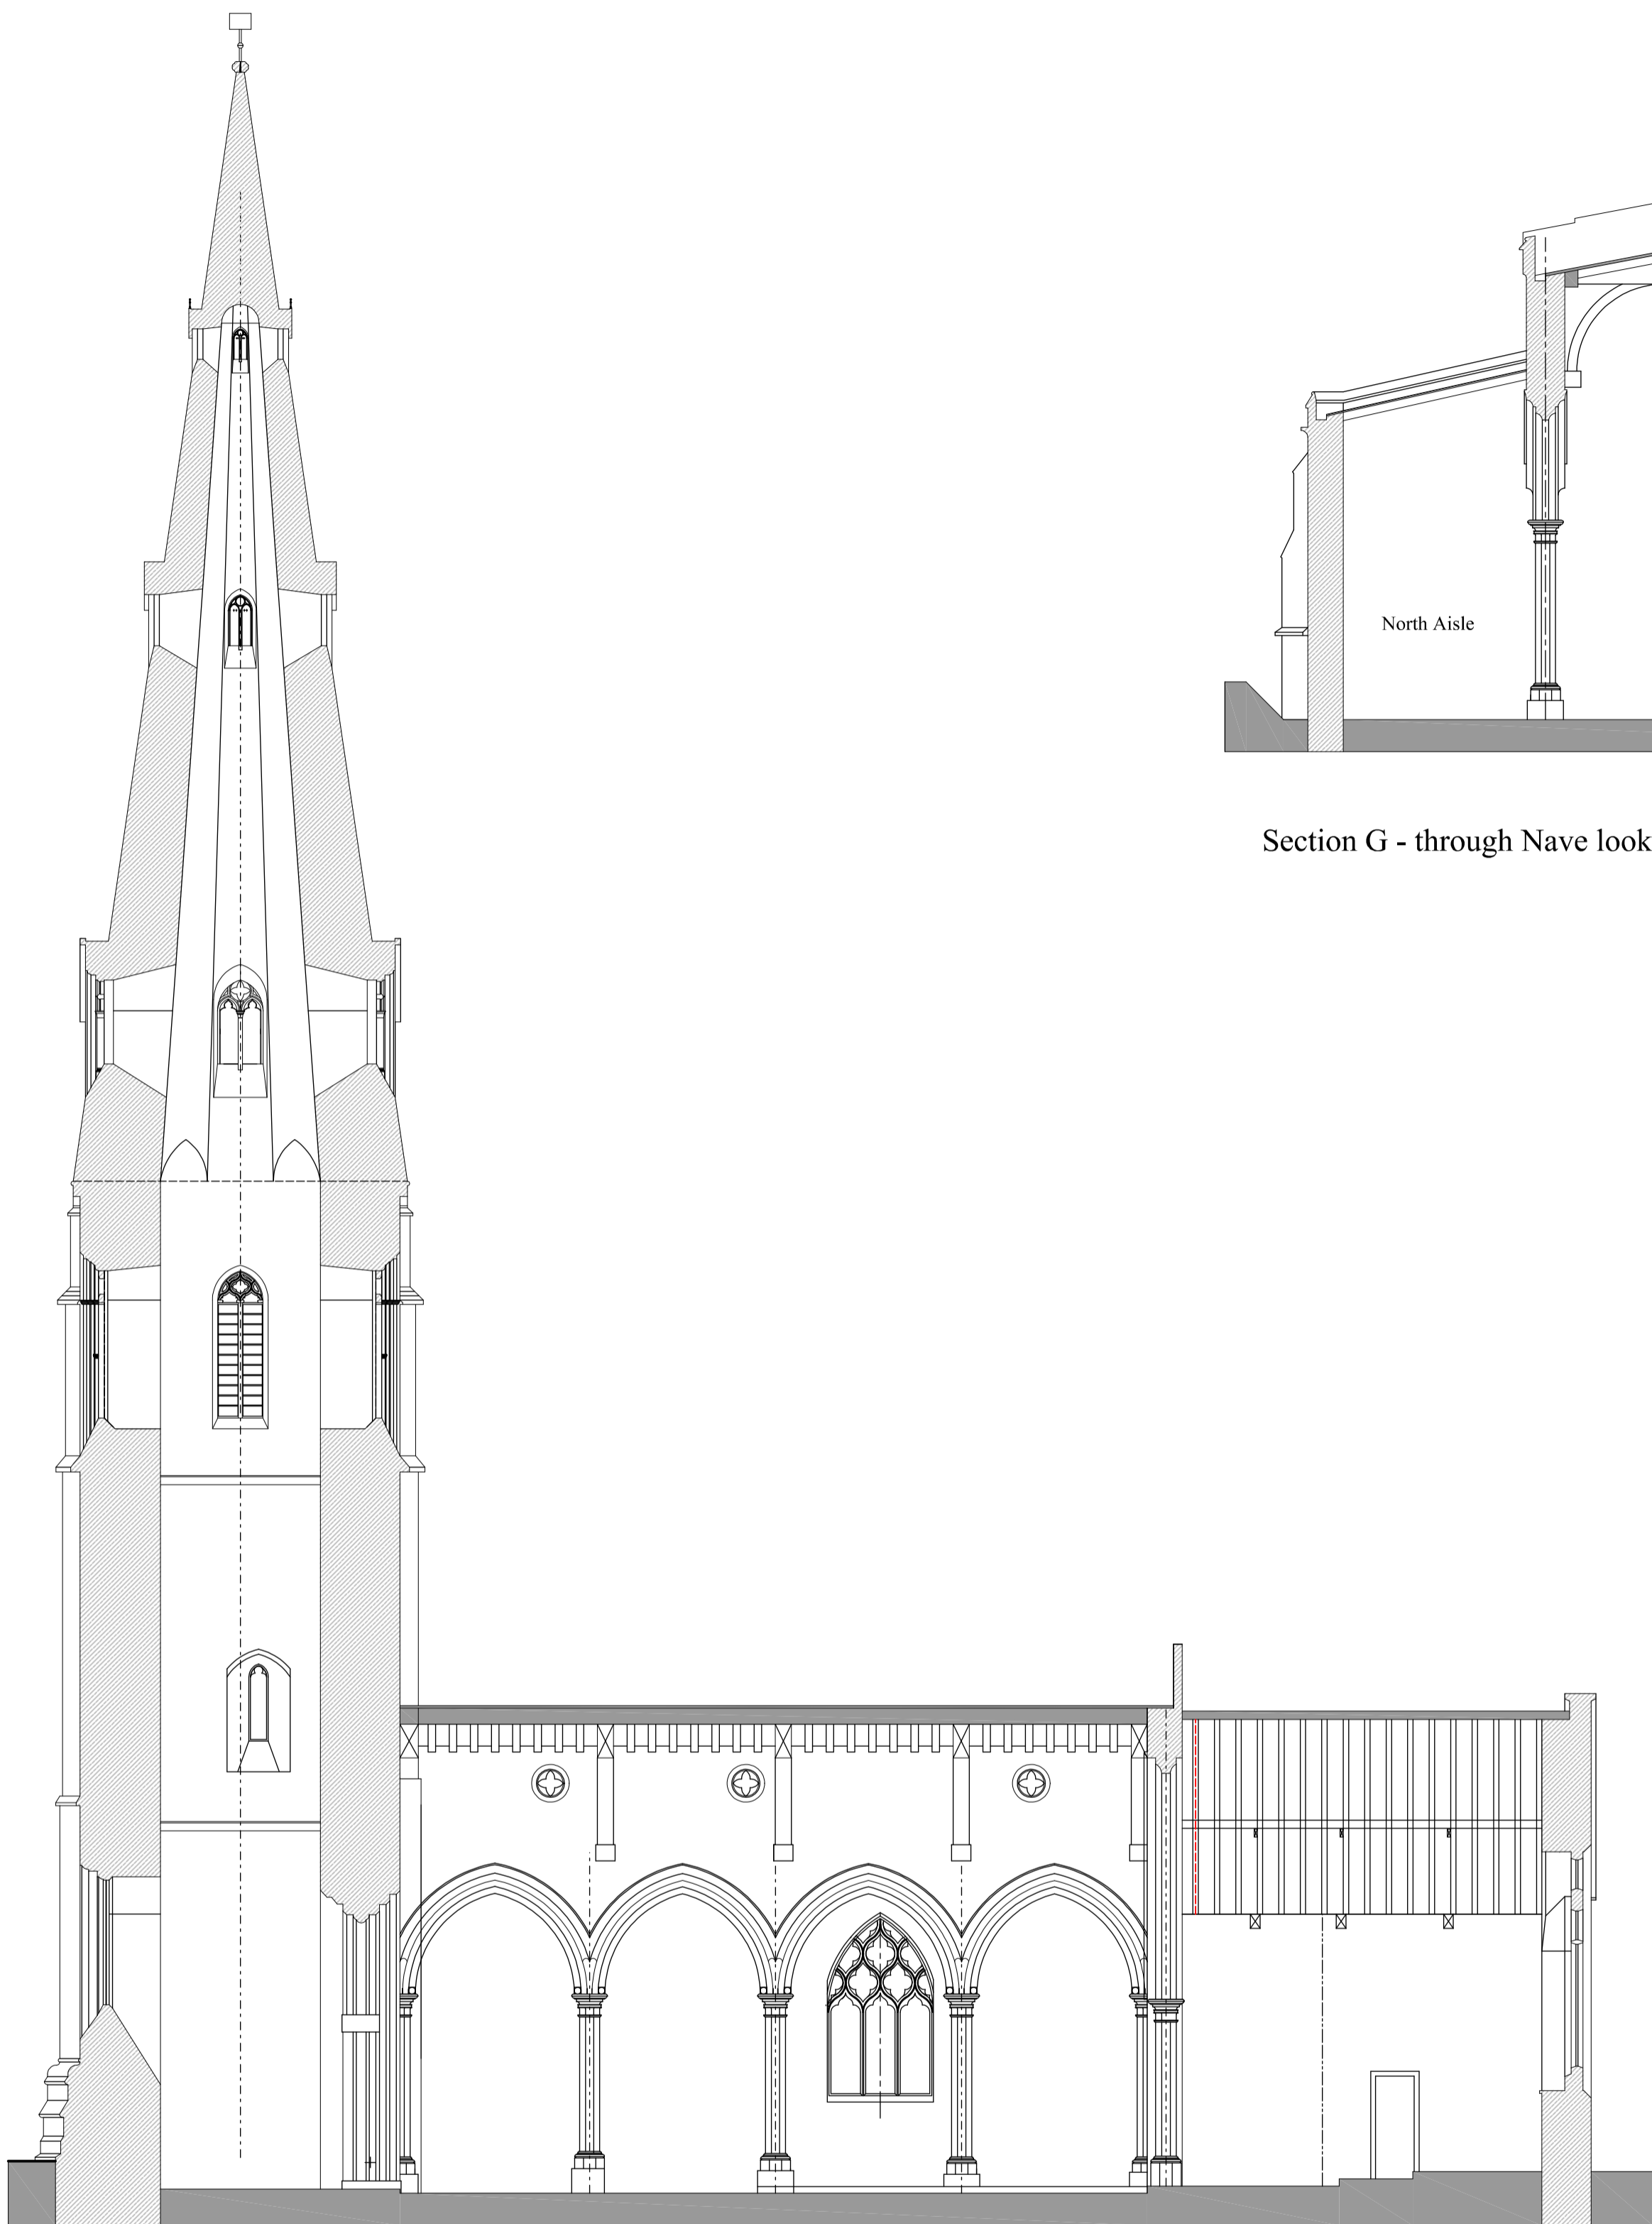

Section D - Through Tower, Nave, & Chancel looking North

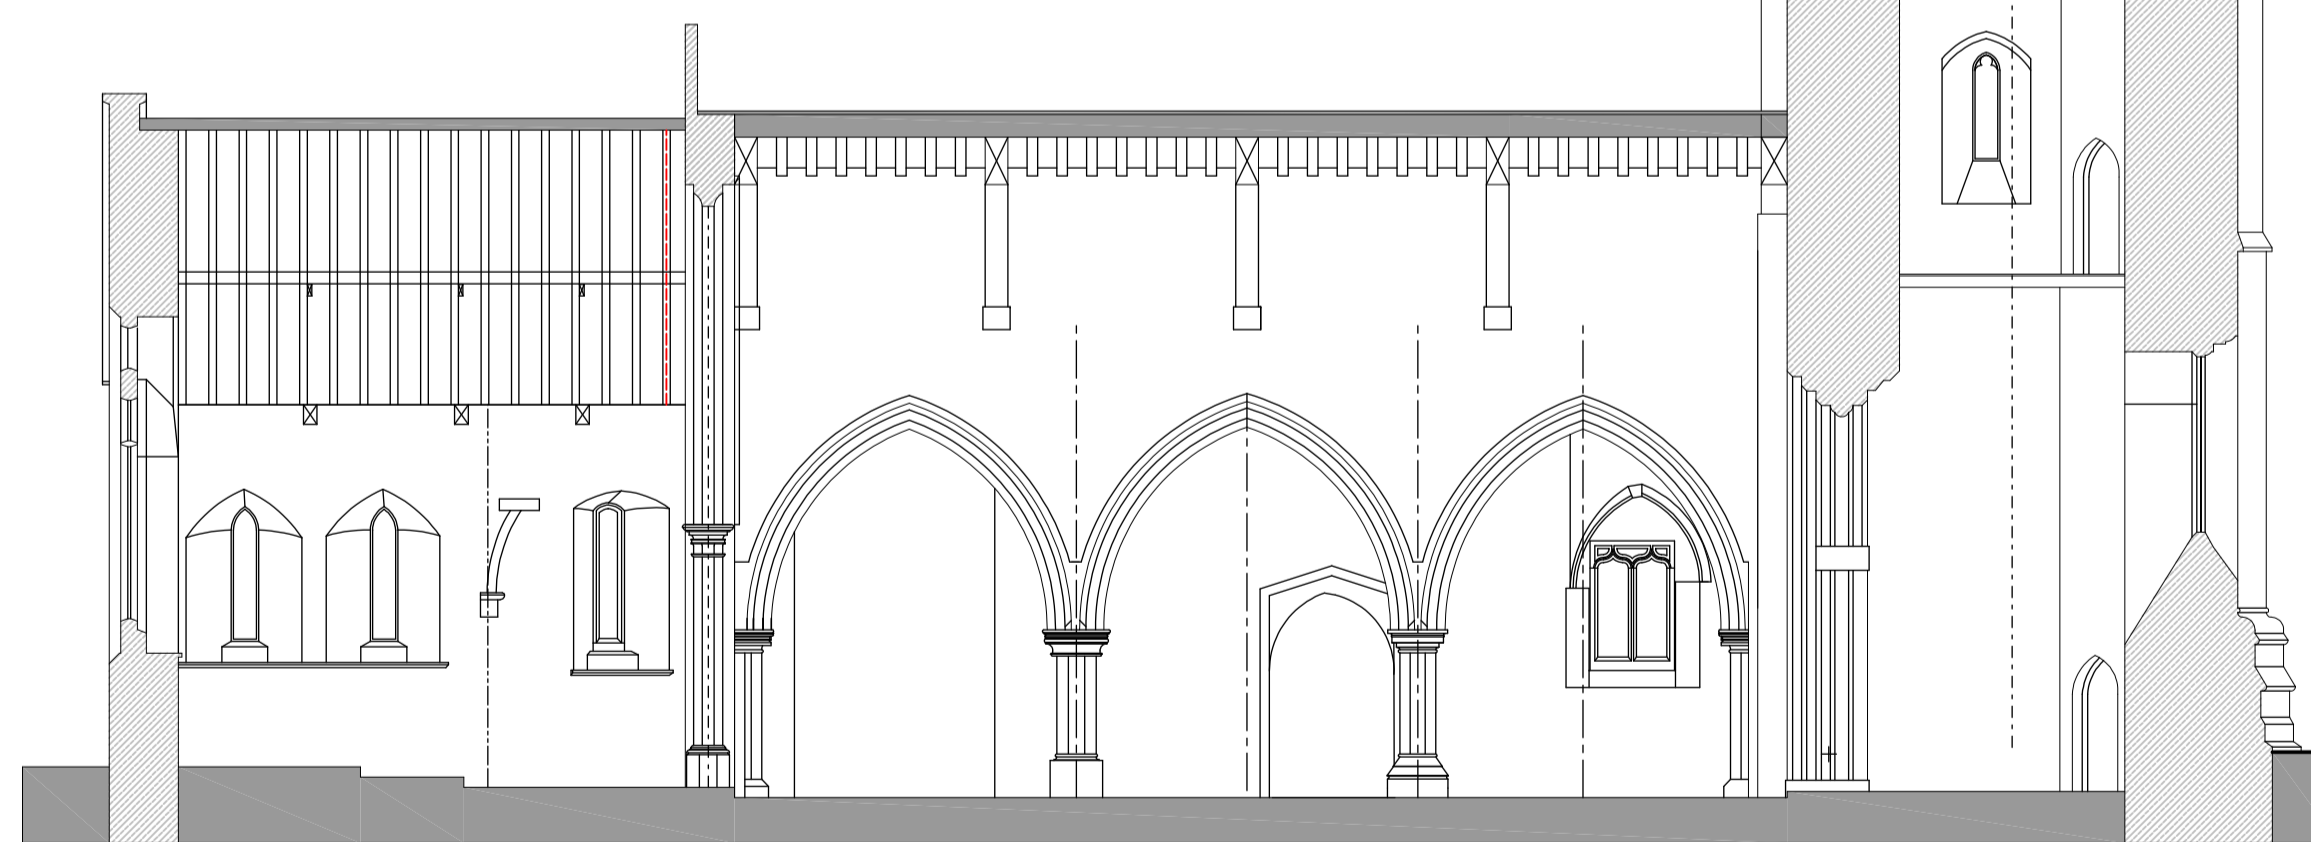


Section A - Through Chancel, Nave, & Tower looking South

Please Note.
This drawing is a record of the Church as it existed at the end of 2012.
The drawing is concerned with the primary construction elements,
and does not record internal fittings or external adornments such as
monuments or plaques.

This is due to the intention of establishing the extent of the built works
at certain times, in order to establish the development of the building over
the years. This is not to say that fittings and important artefacts in relation
to the acts of service carried out within the church are not also important
indicators of the age and functions of the church, such as the font, the altar,
the pulpit, and the choir stalls and pews and the organ.
The addition of the Kitchen, the toilet, the meter cupboard, the heating and
the lighting all have bearing on the uses which the church is put to over the
years. Another significant element is the bell frame and bells, which are a
study in their own right, and the plaques and monuments which have been
added over the years, and which all tell their story.

Development Note - dated 22nd December 2012
Please note that this drawings shows the development of the drawn record
at the date above. The drawing is still not complete, as certain information
requires to be updated in terms of at on site measure at this time, and so
this is a record of the work in progress, for assessment.

© McCombie Smith Architects

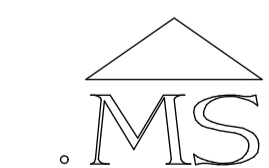

McCombie Smith Architects
12 Church Lane . Greatham . Rutland . LE15 7NF
Tel 01572 812808 Fax 01572 812466

Greatham Church
Sections A, D, & G
Tower, Nave & Chancel
Analysis

SCALE 1:100 on A1
DATE Dec 2012
DRAWN AS

628/12/S2