




External Elevation - Window in North Elevation, North Aisle 1:10
English Decorated

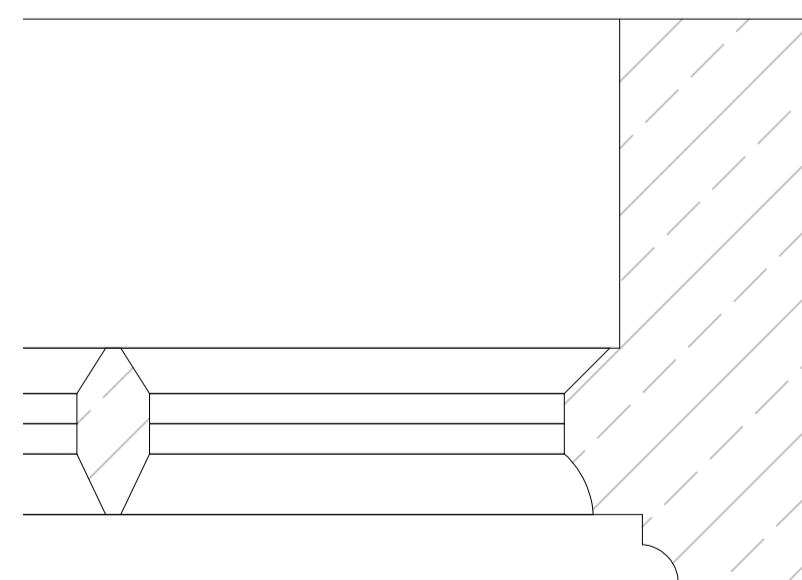

Jamb & Mullion Horiz. Section 1:10

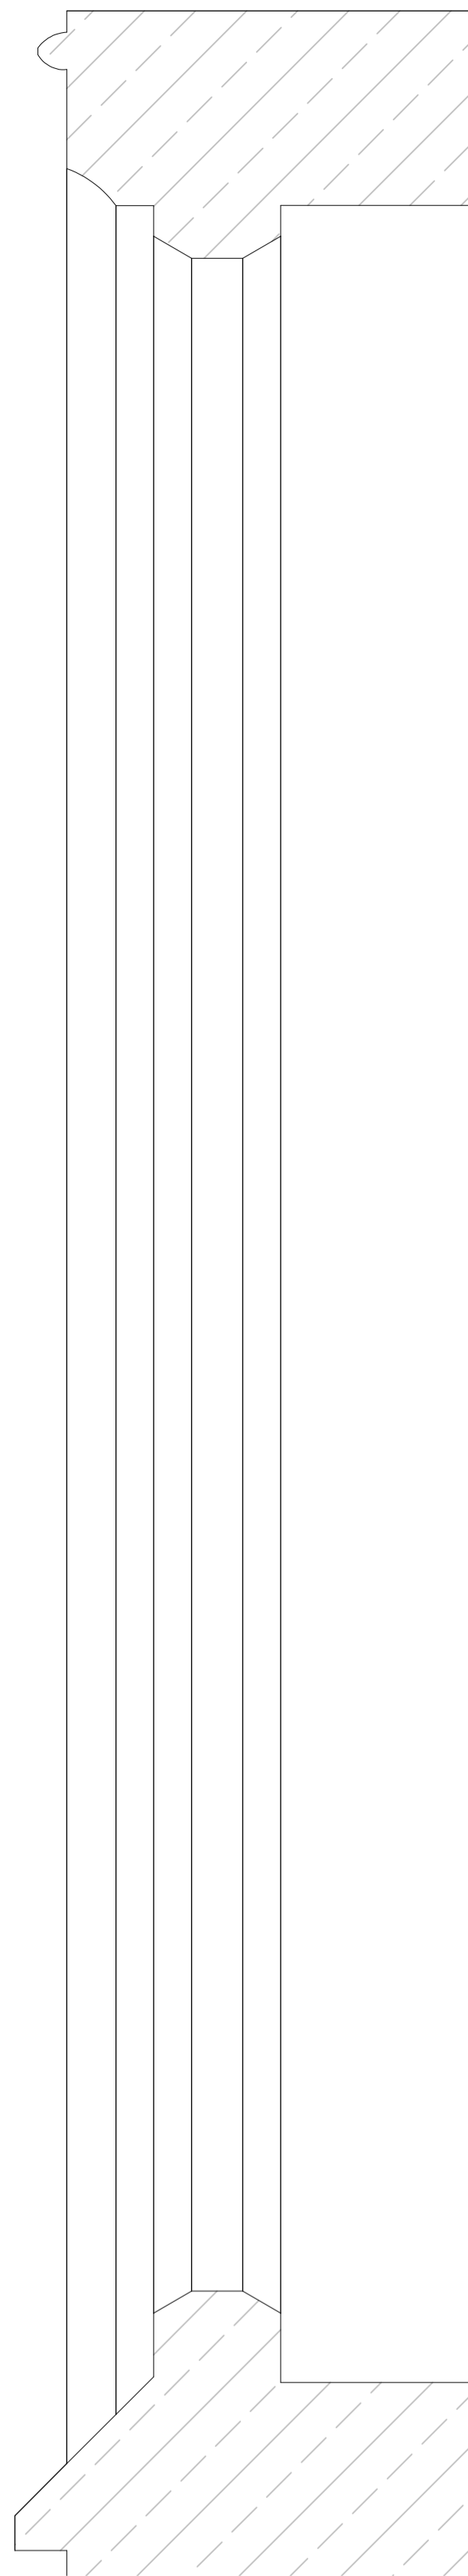

Vertical Section, West Window in North Aisle. 1:10

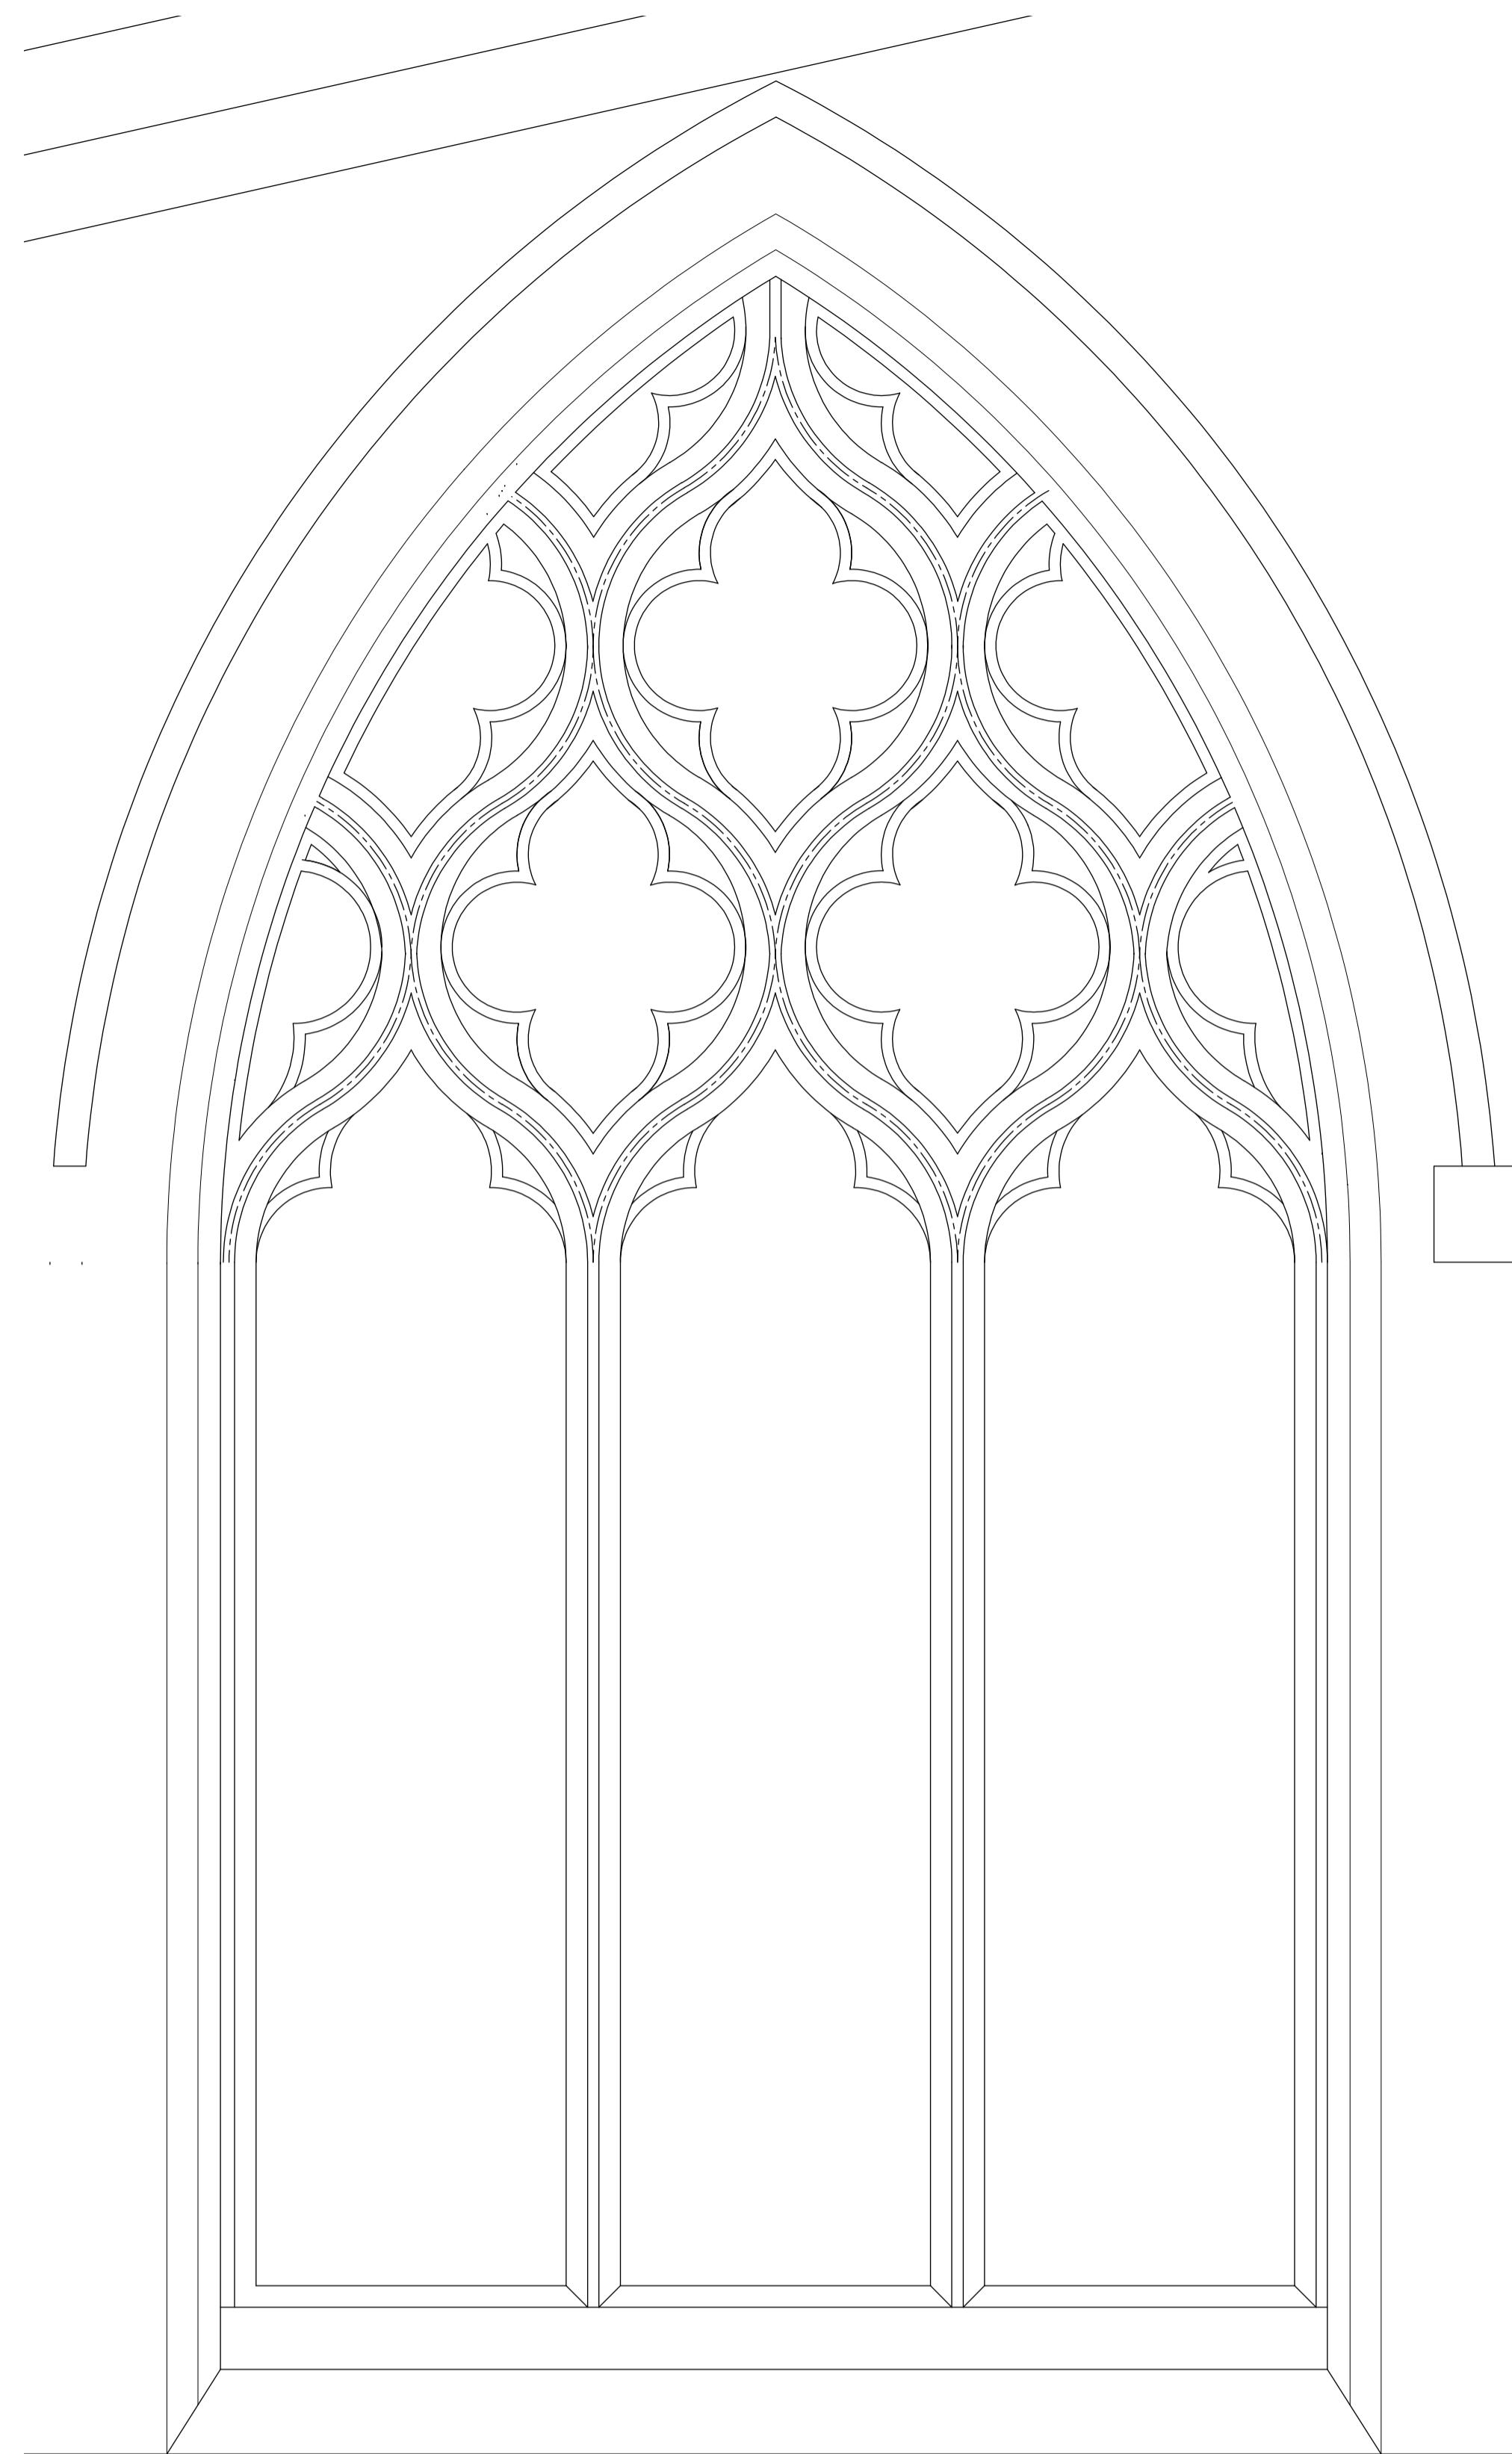

External Elevation West Window, North Aisle 1:10 English Decorated

The two windows shown here are estimated to be part of the construction of the North Aisle circa 1320-1350

Please Note.
This drawing is a record of the Church as it existed at the end of 2012. The drawing is concerned with the primary construction elements, and does not record internal fittings or external adornments such as monuments or plaques.

Development Note - dated 22nd December 2012
Please note that this drawings shows the development of the drawn record at the date above. The drawing is still not complete, as certain information requires to be updated in terms of the on site measure at this time, and so this is a record of the work in progress, for assessment.

© McCombie Smith Architects



McCombie Smith Architects
12 Church Lane . Greetham . Rutland . LE15 7NF
Tel 01572 812808 Fax 01572 812466

Greetham Church
Details 3, North Aisle Windows
Draft Analysis

SCALE 1:10 on A1
DATE Dec 2012
DRAWN AS

628/12/S6