




South Window, Organ Bay, Vertical Section 1:10

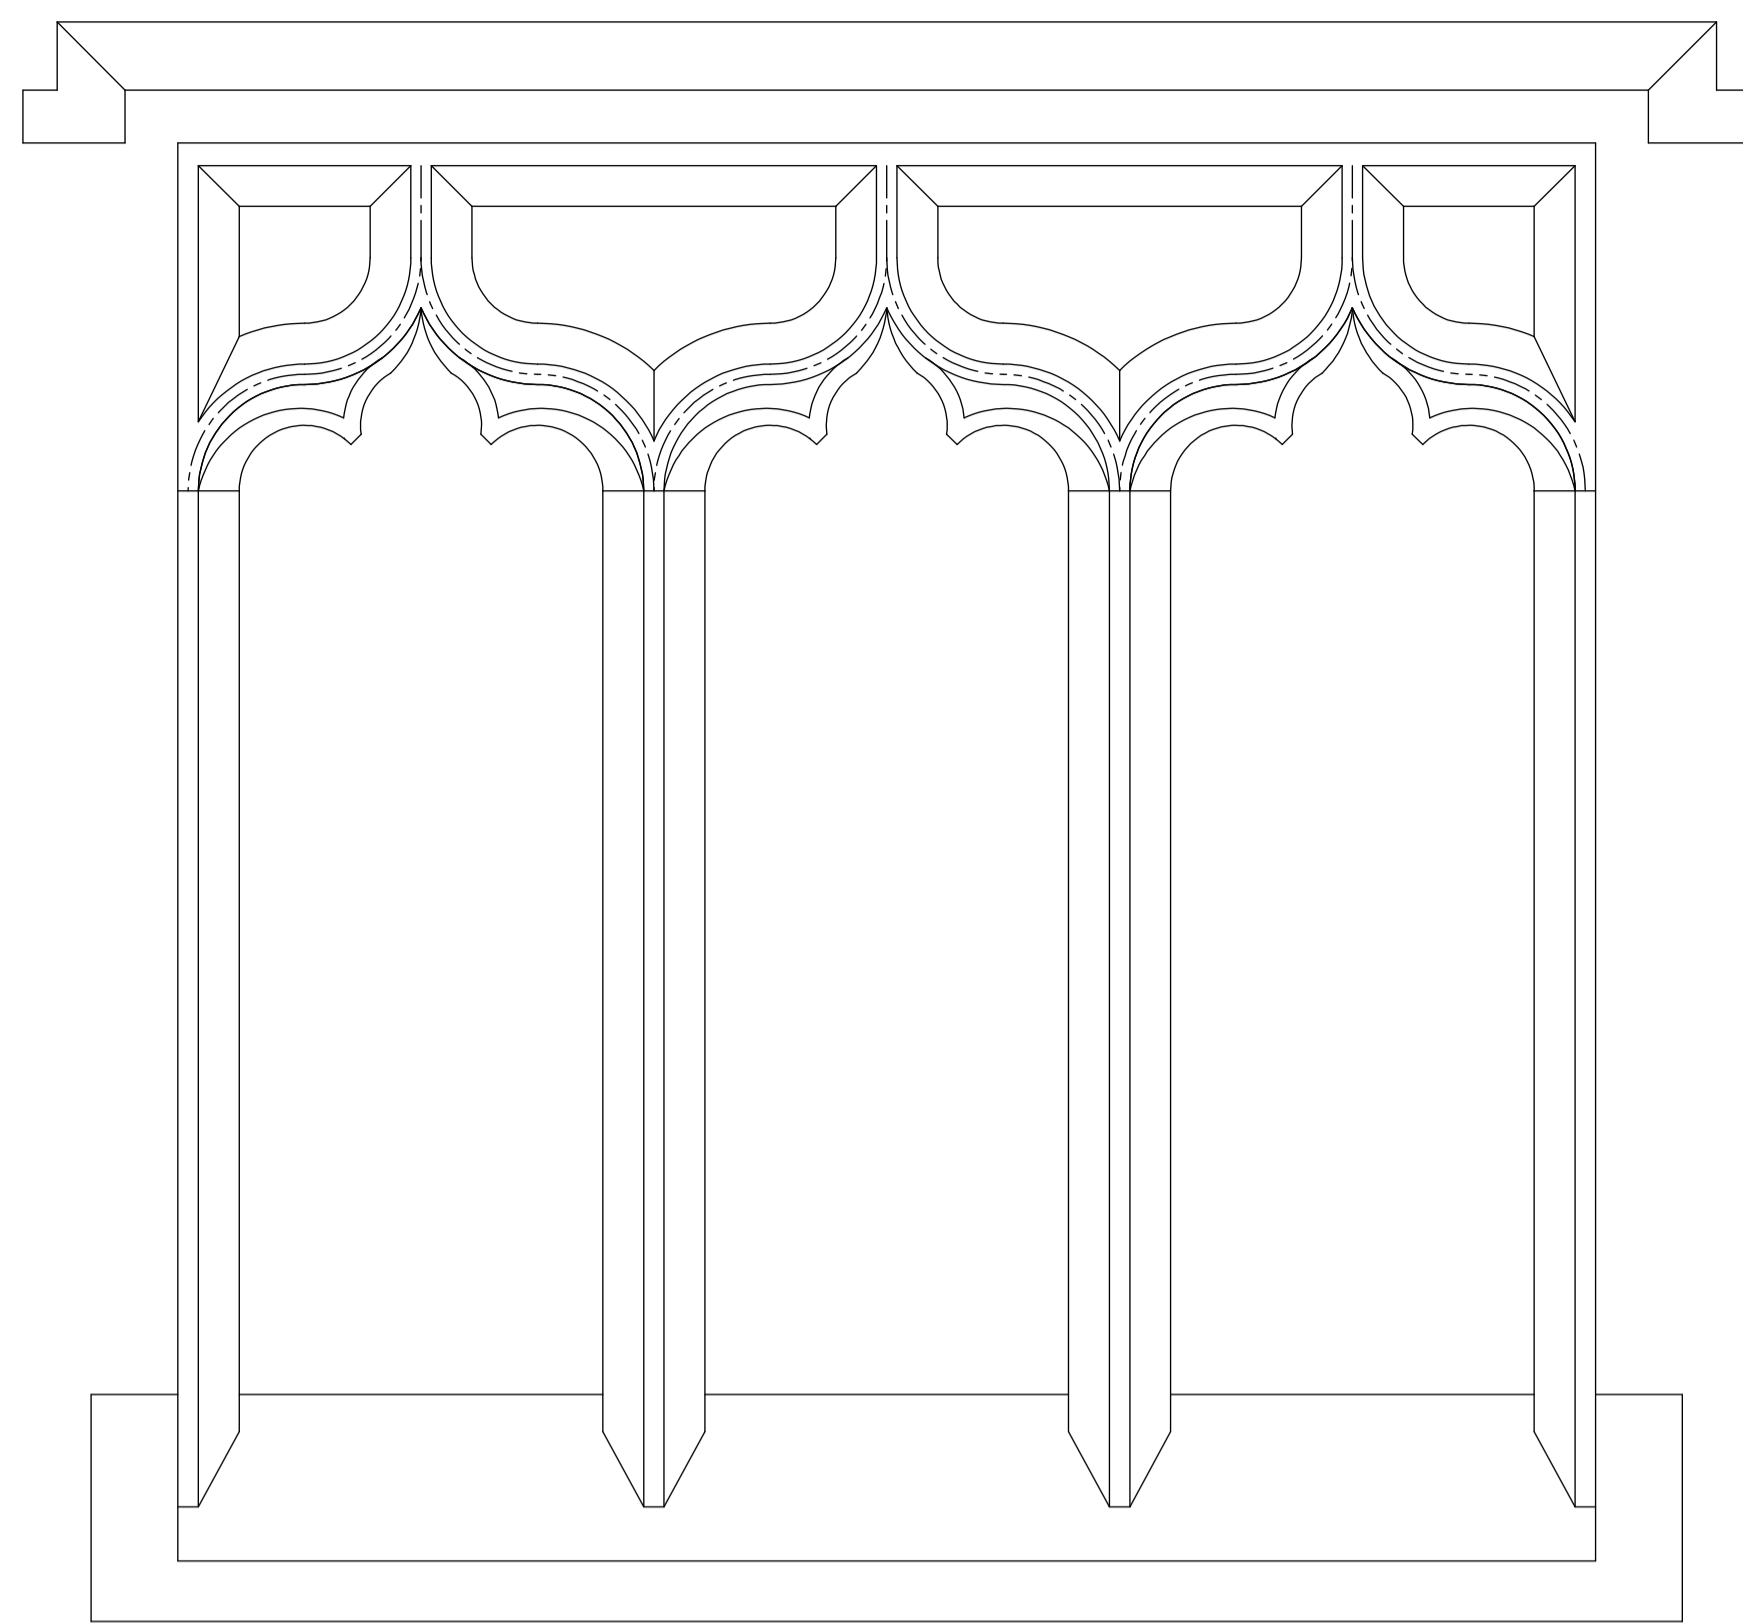


South Window, Organ Bay, External Elevation 1:10

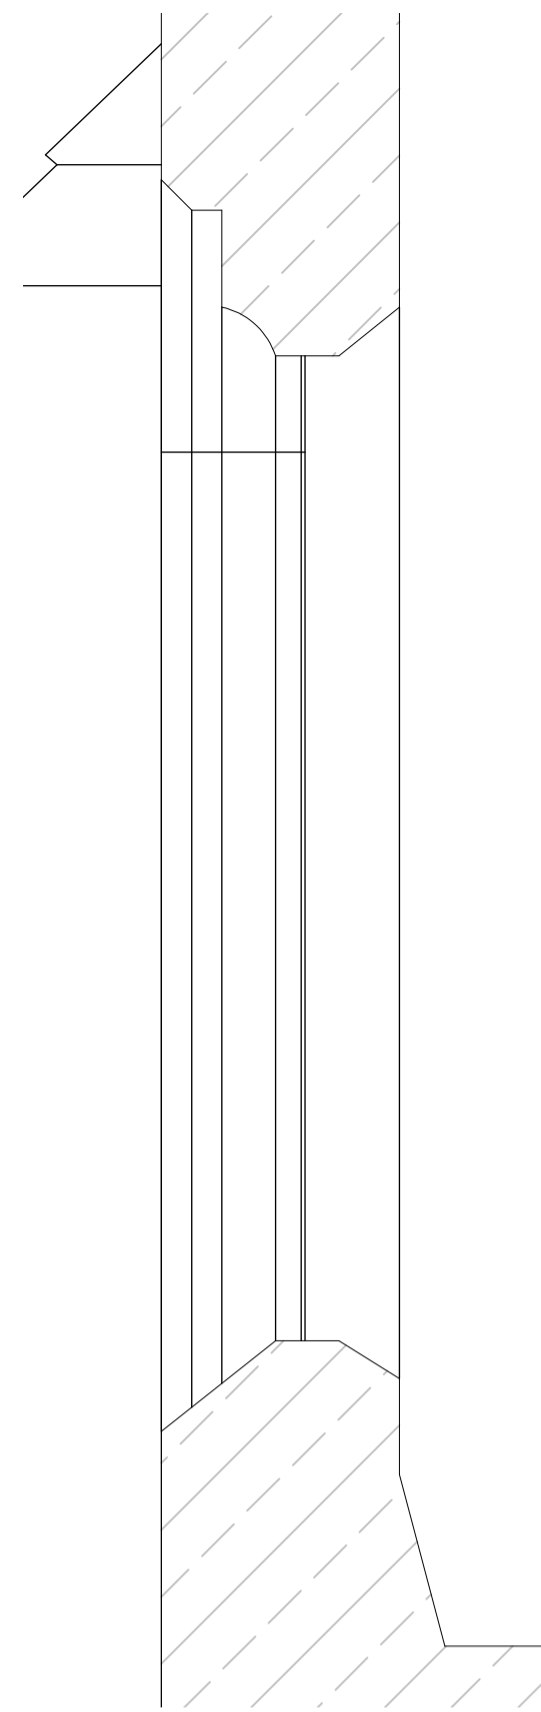


South Window, South Aisle, West End, Vertical Section 1:10

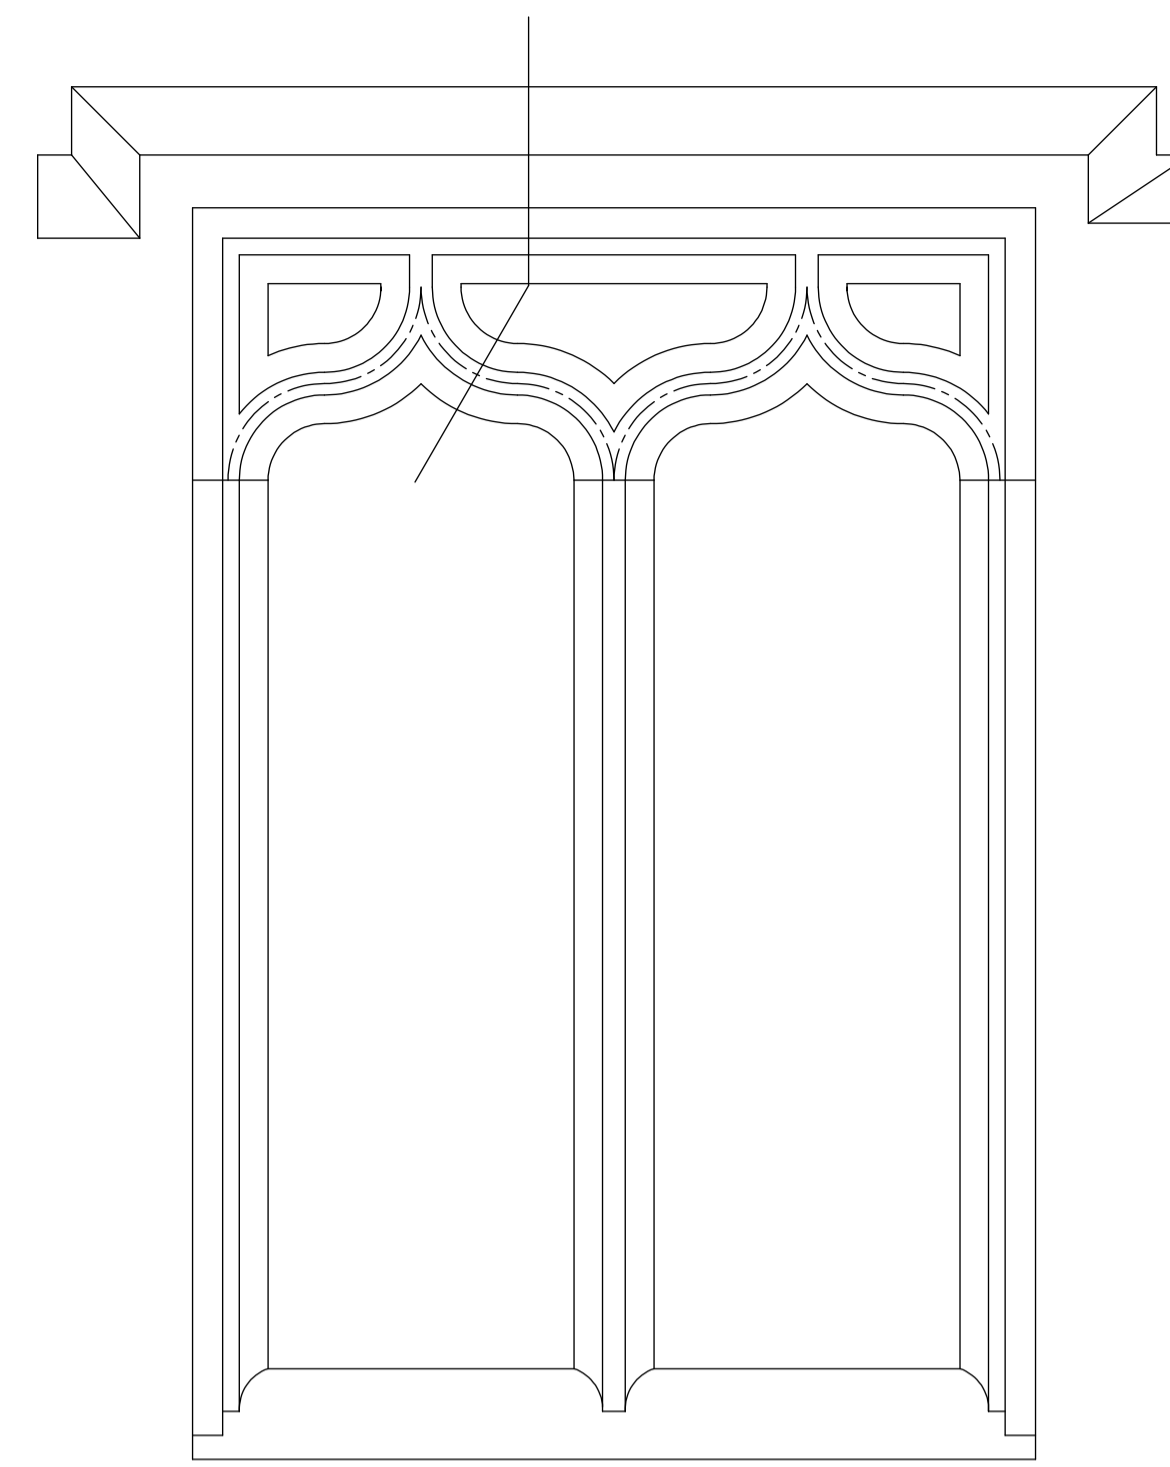


South Window, South Aisle West End, External Elevation 1:10

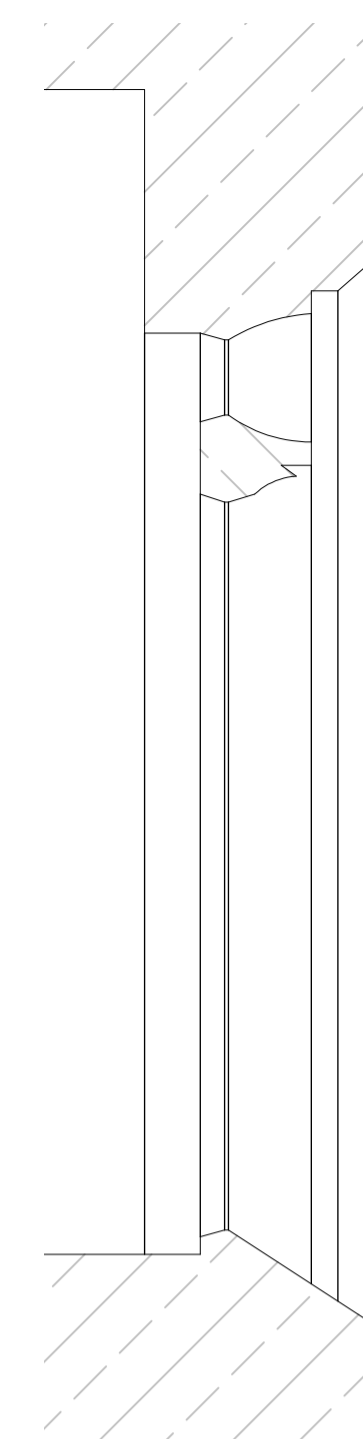

South Window, South Aisle East End, Vertical Section 1:10

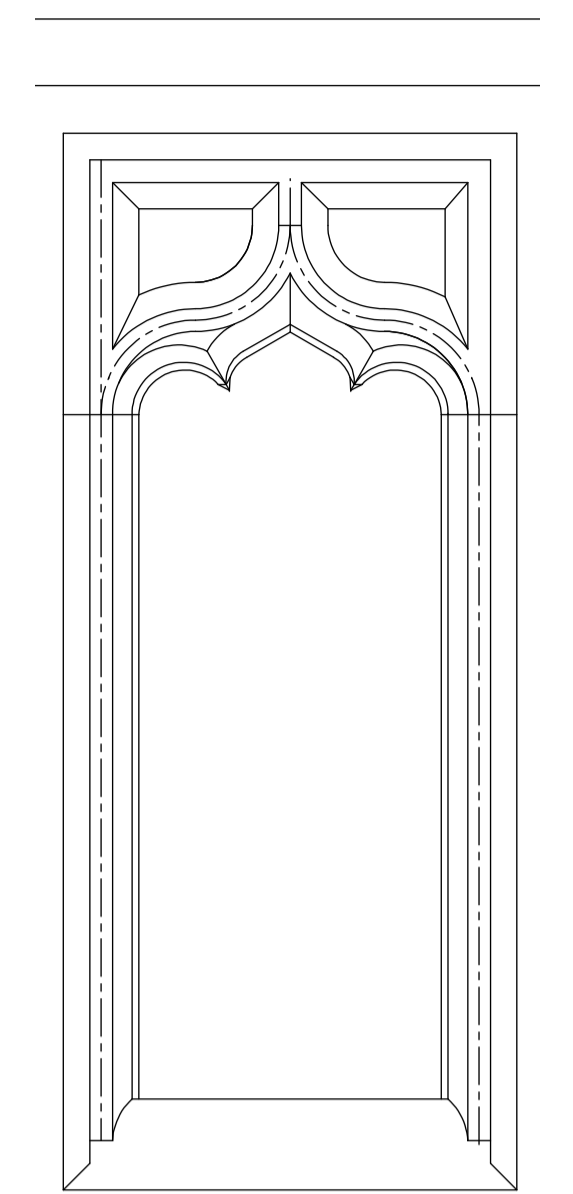


South Window, South Aisle East End, External Elevation 1:10

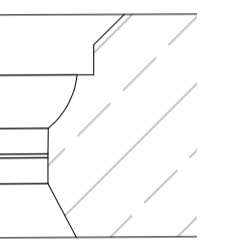


South Window, South Aisle East End, Jamb Section 1:10


The three windows shown here are believed to be part of the rebuild of the South Wall of South Aisle in the Georgian Period.

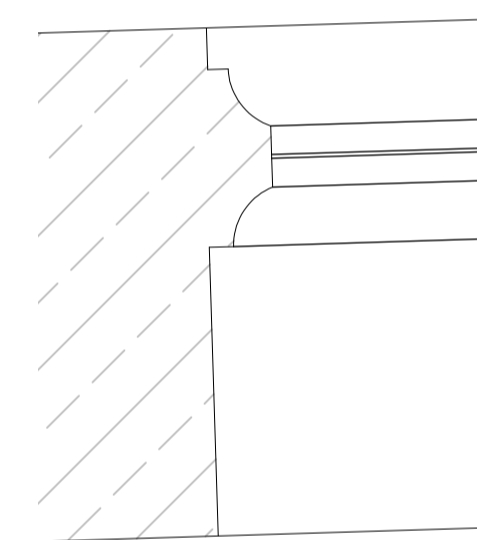


South Window, Organ Bay, Jamb Section 1:10

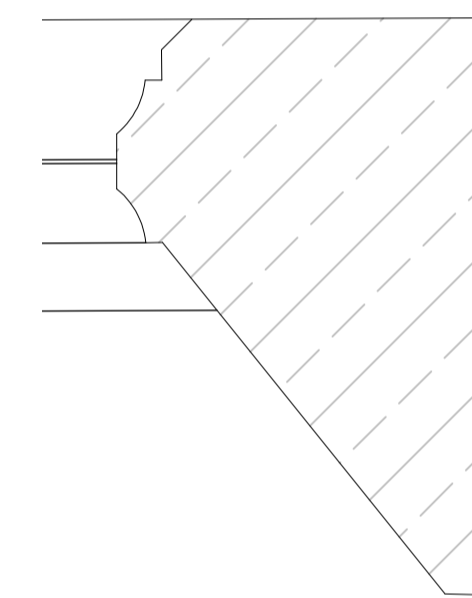


South Window, South Aisle West End, Jamb Section 1:10

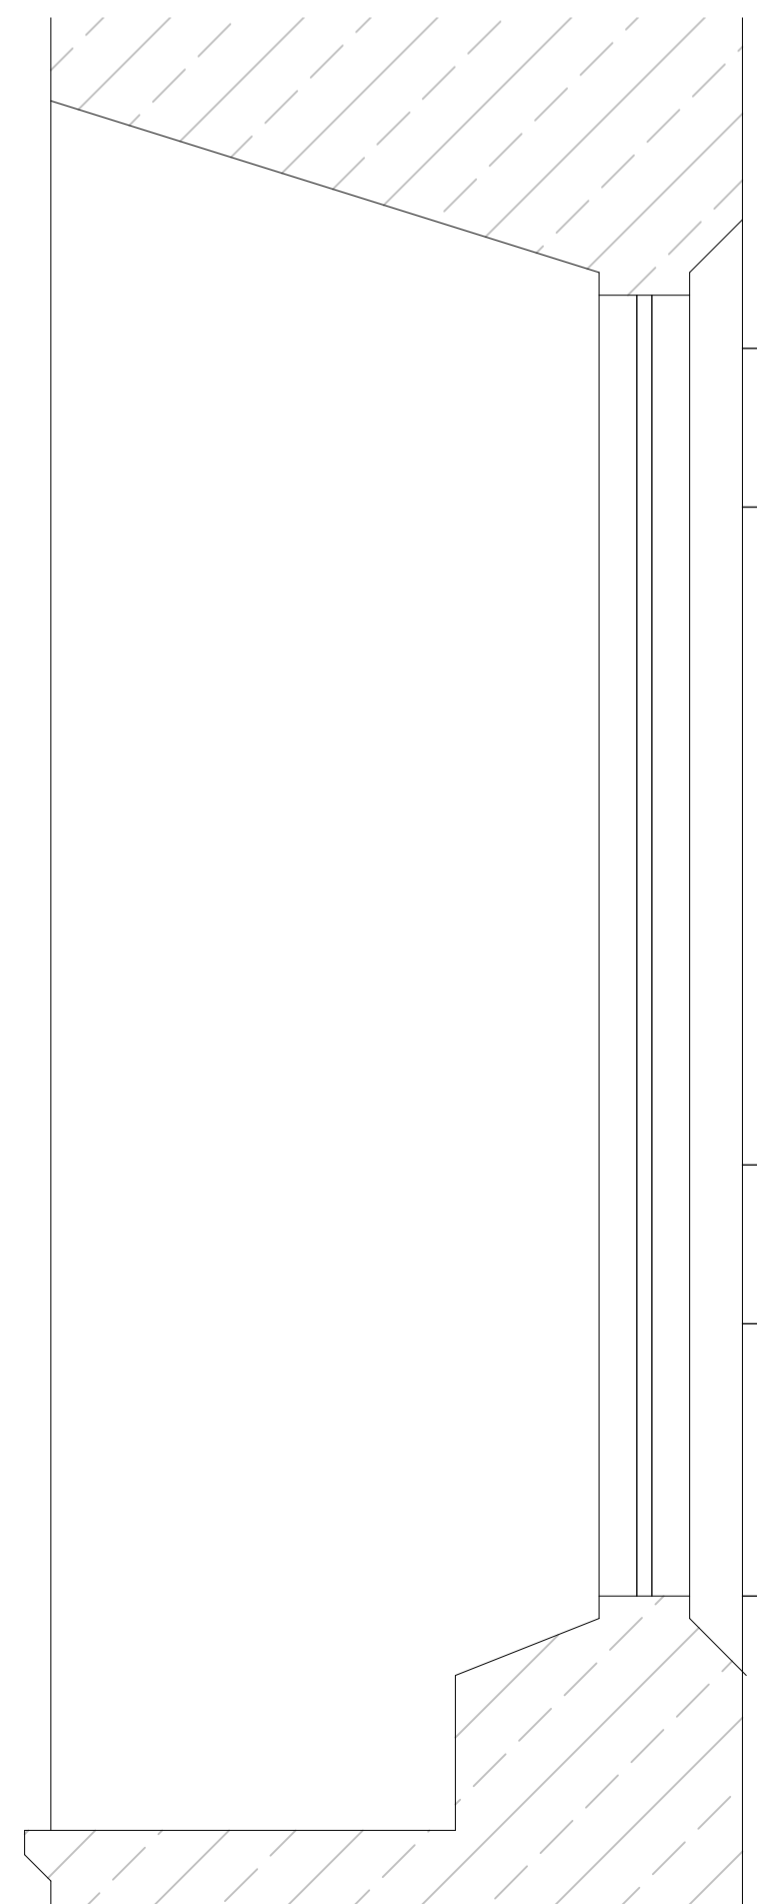


Lancet Window, South Elevation, Chancel, Vertical Section 1:10

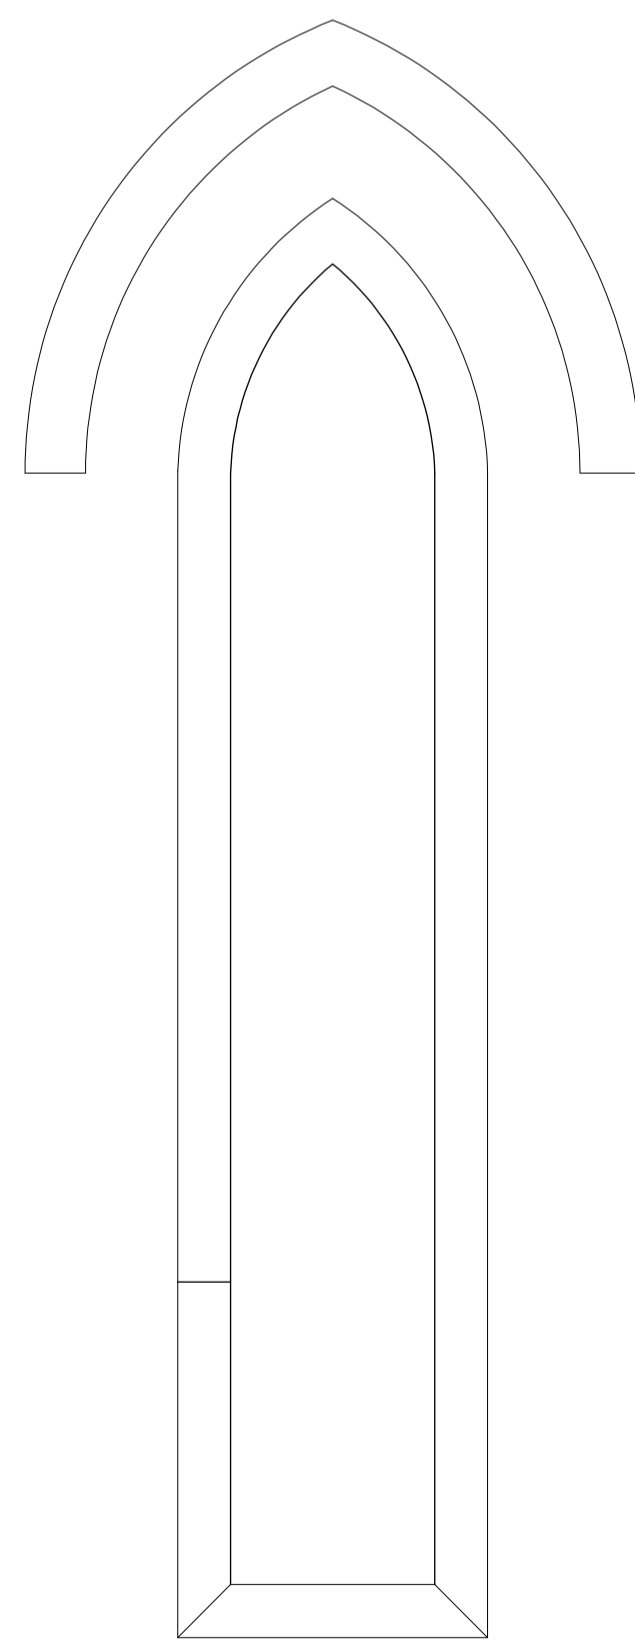


Lancet Window, South Elevation, Chancel, External Elevation 1:10, Early English

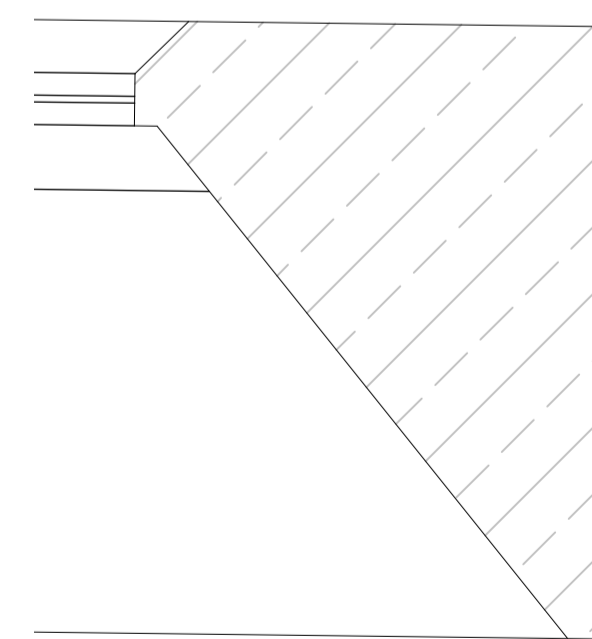

Lancet Window, South Elevation, Chancel, Jamb Section 1:10

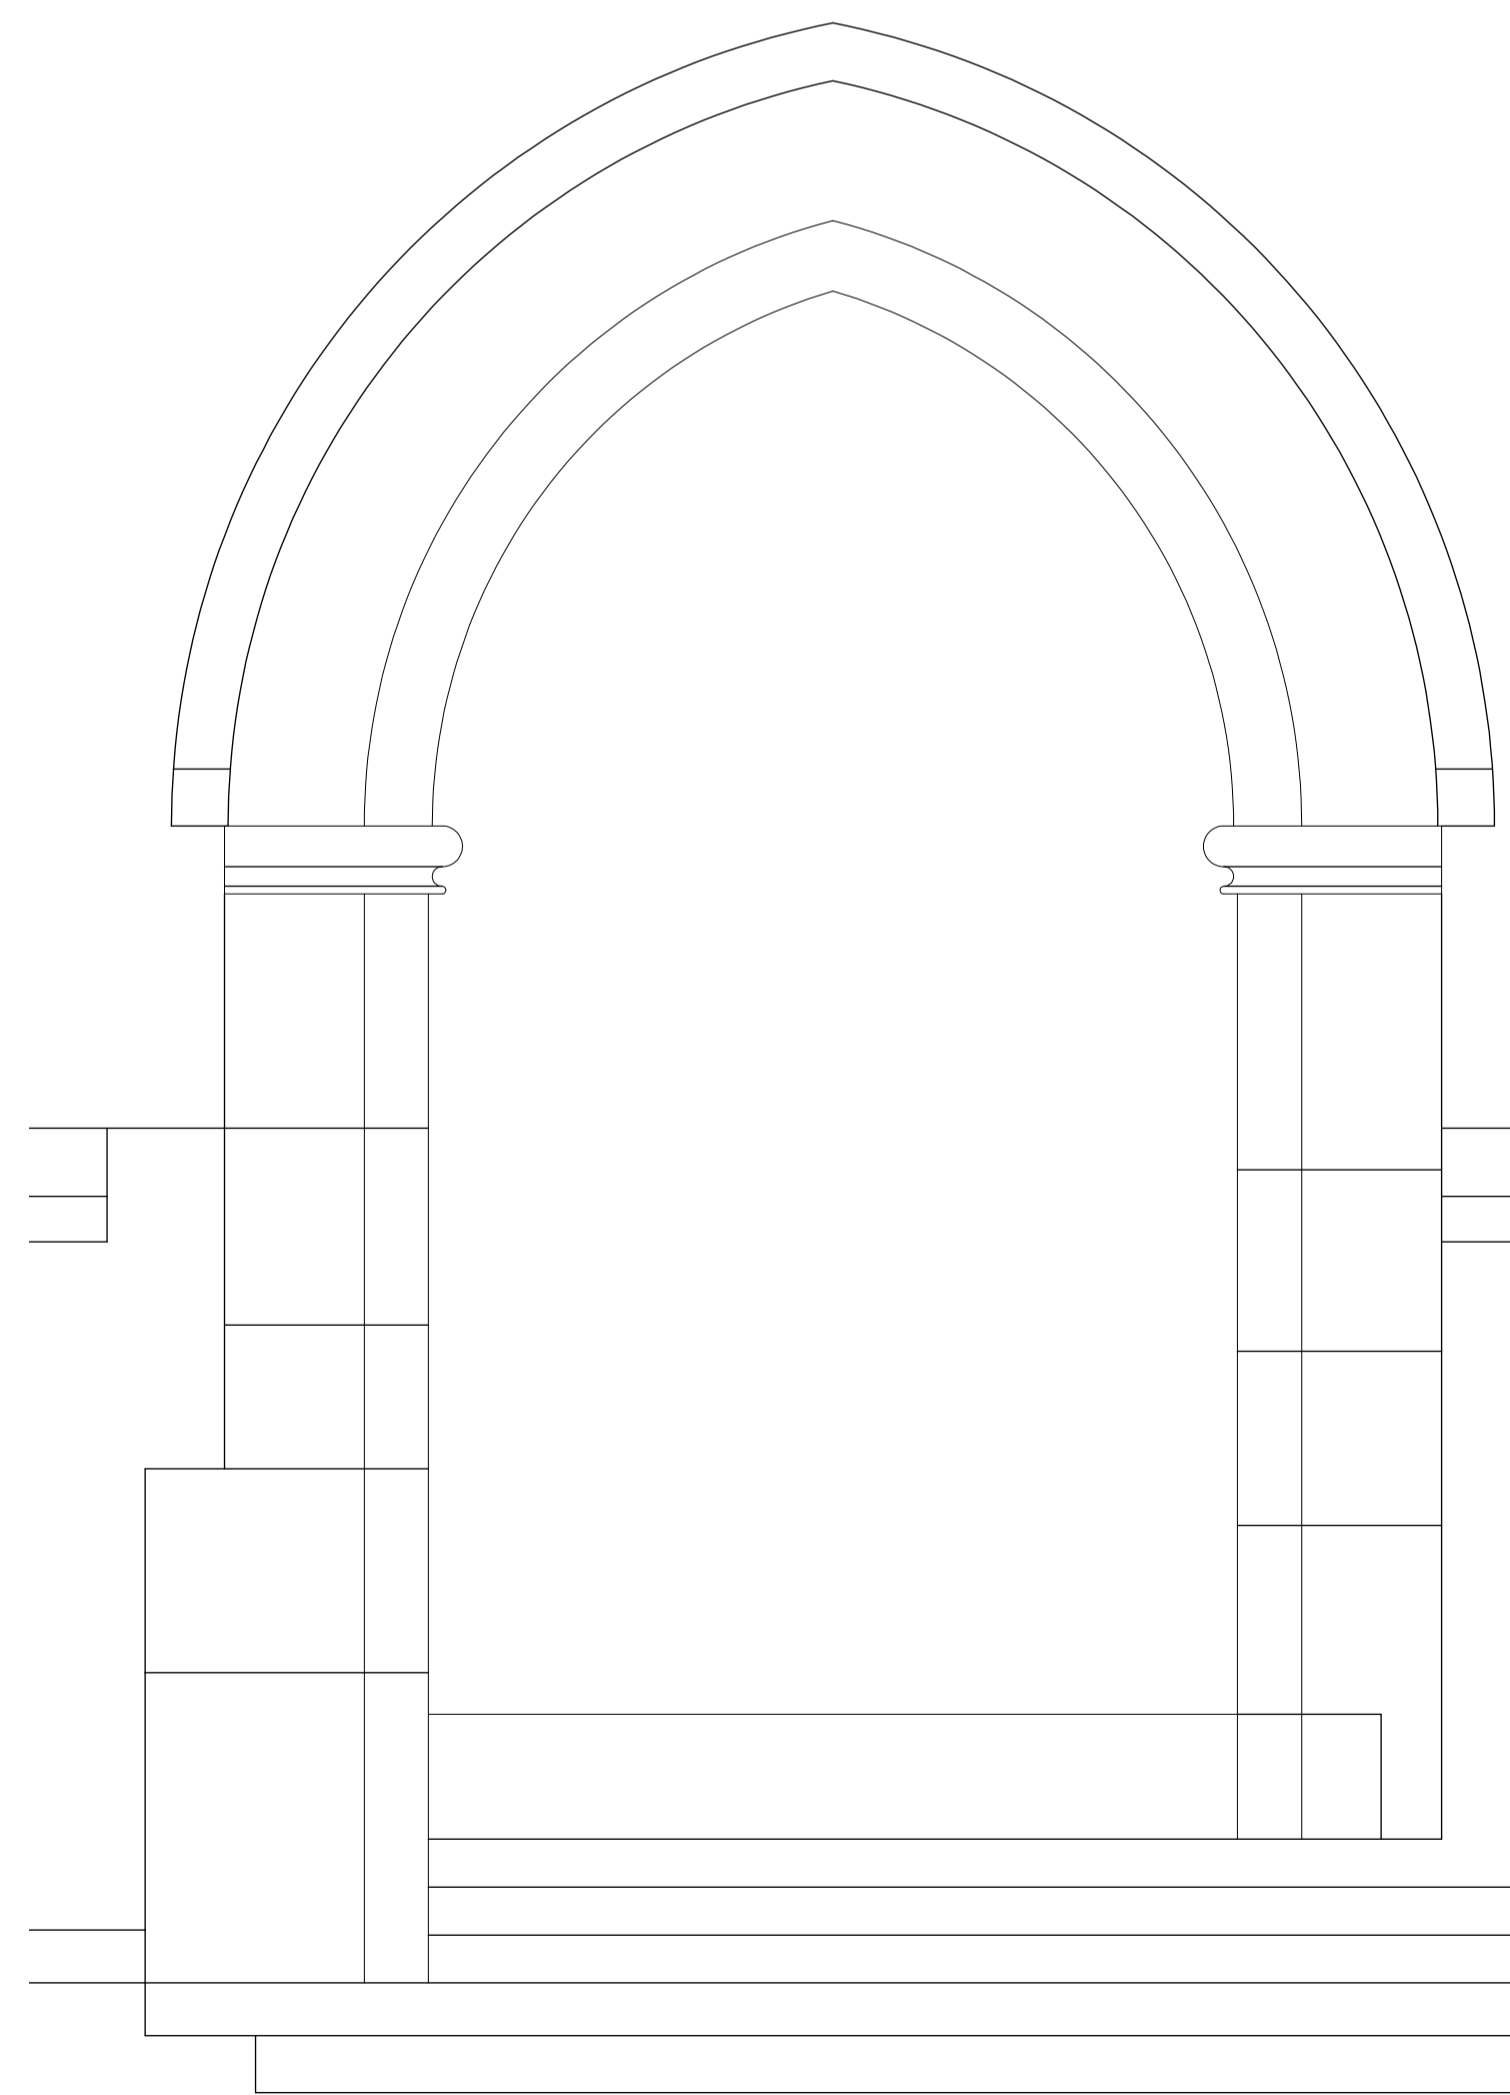

Early English North Door Surround, built into North wall of North Aisle in works of mid 14th Century

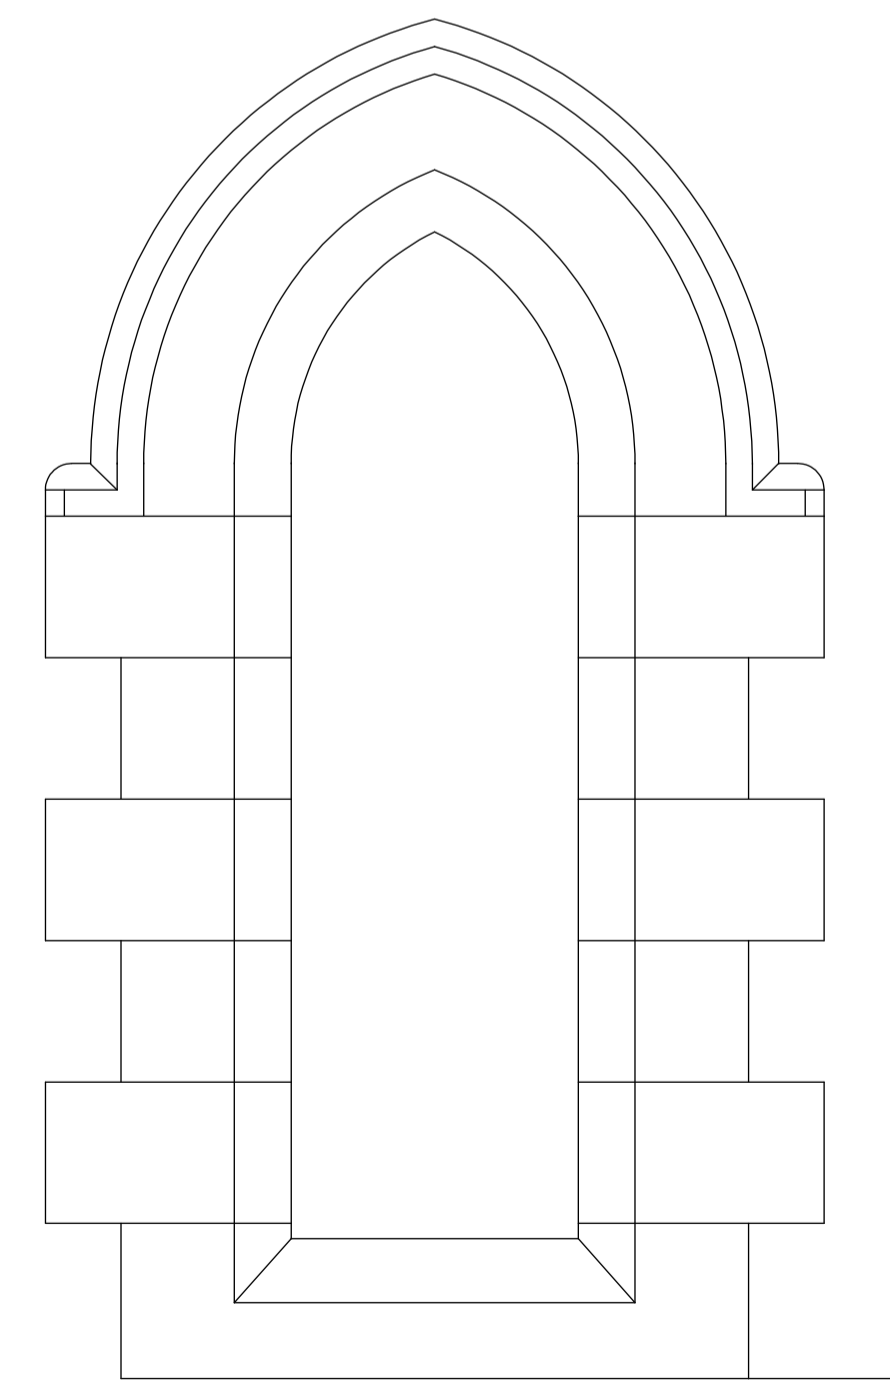

Lancet Window, West Elevation, South Aisle, External Elevation 1:10, Probably Victorian Copy of Lancet Window

Please Note. This drawing is a record of the Church as it existed at the end of 2012. The drawing is concerned with the primary construction elements, and does not record internal fittings or external adornments such as monuments or plaques.

Development Note - dated 22nd December 2012. Please note that this drawings shows the development of the drawn record at the date above. The drawing is still not complete, as certain information requires to be updated in terms of the on site measure at this time, and so this is a record of the work in progress, for assessment.

© McCombie Smith Architects



McCombie Smith Architects
12 Church Lane . Greetham . Rutland . LE15 7NF
Tel 01572 812808 Fax 01572 812466

Greetham Church
Details 3, South Aisle Windows
Draft Analysis

SCALE 1:10 on A1
DATE March 2013
DRAWN AS

628/12/S7