



This drawing should be read with Sheets 1 & 2 (628/12/S13 & S14) showing the Church after completion of the 14th century works

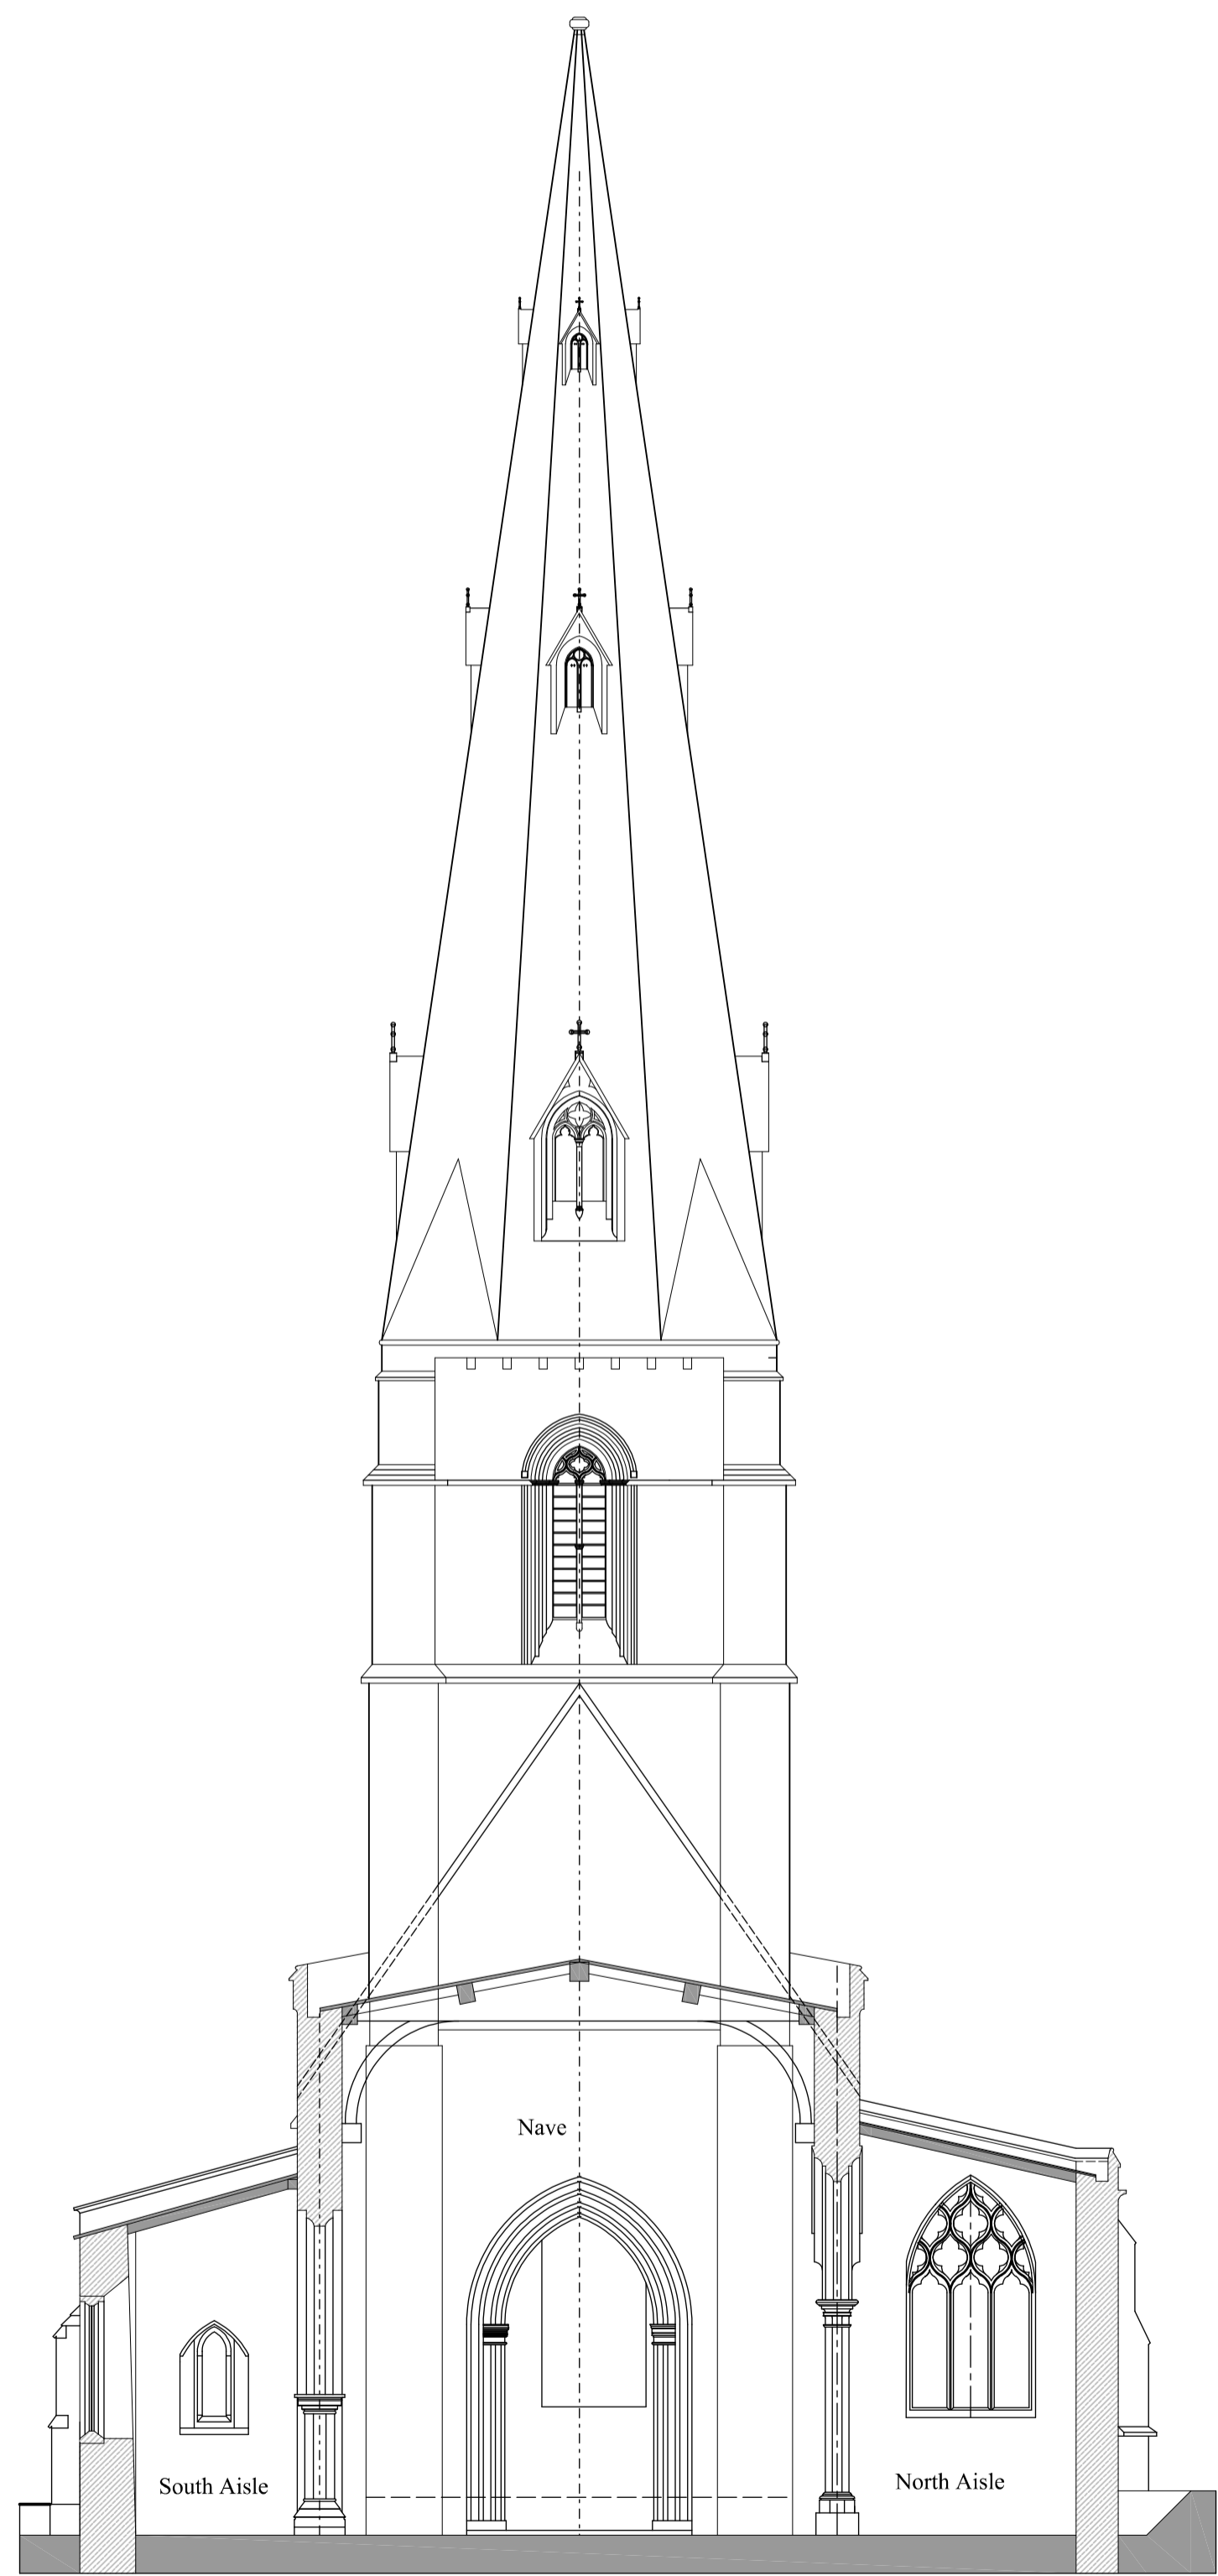

Section B, and East Elevation of Tower 1:100

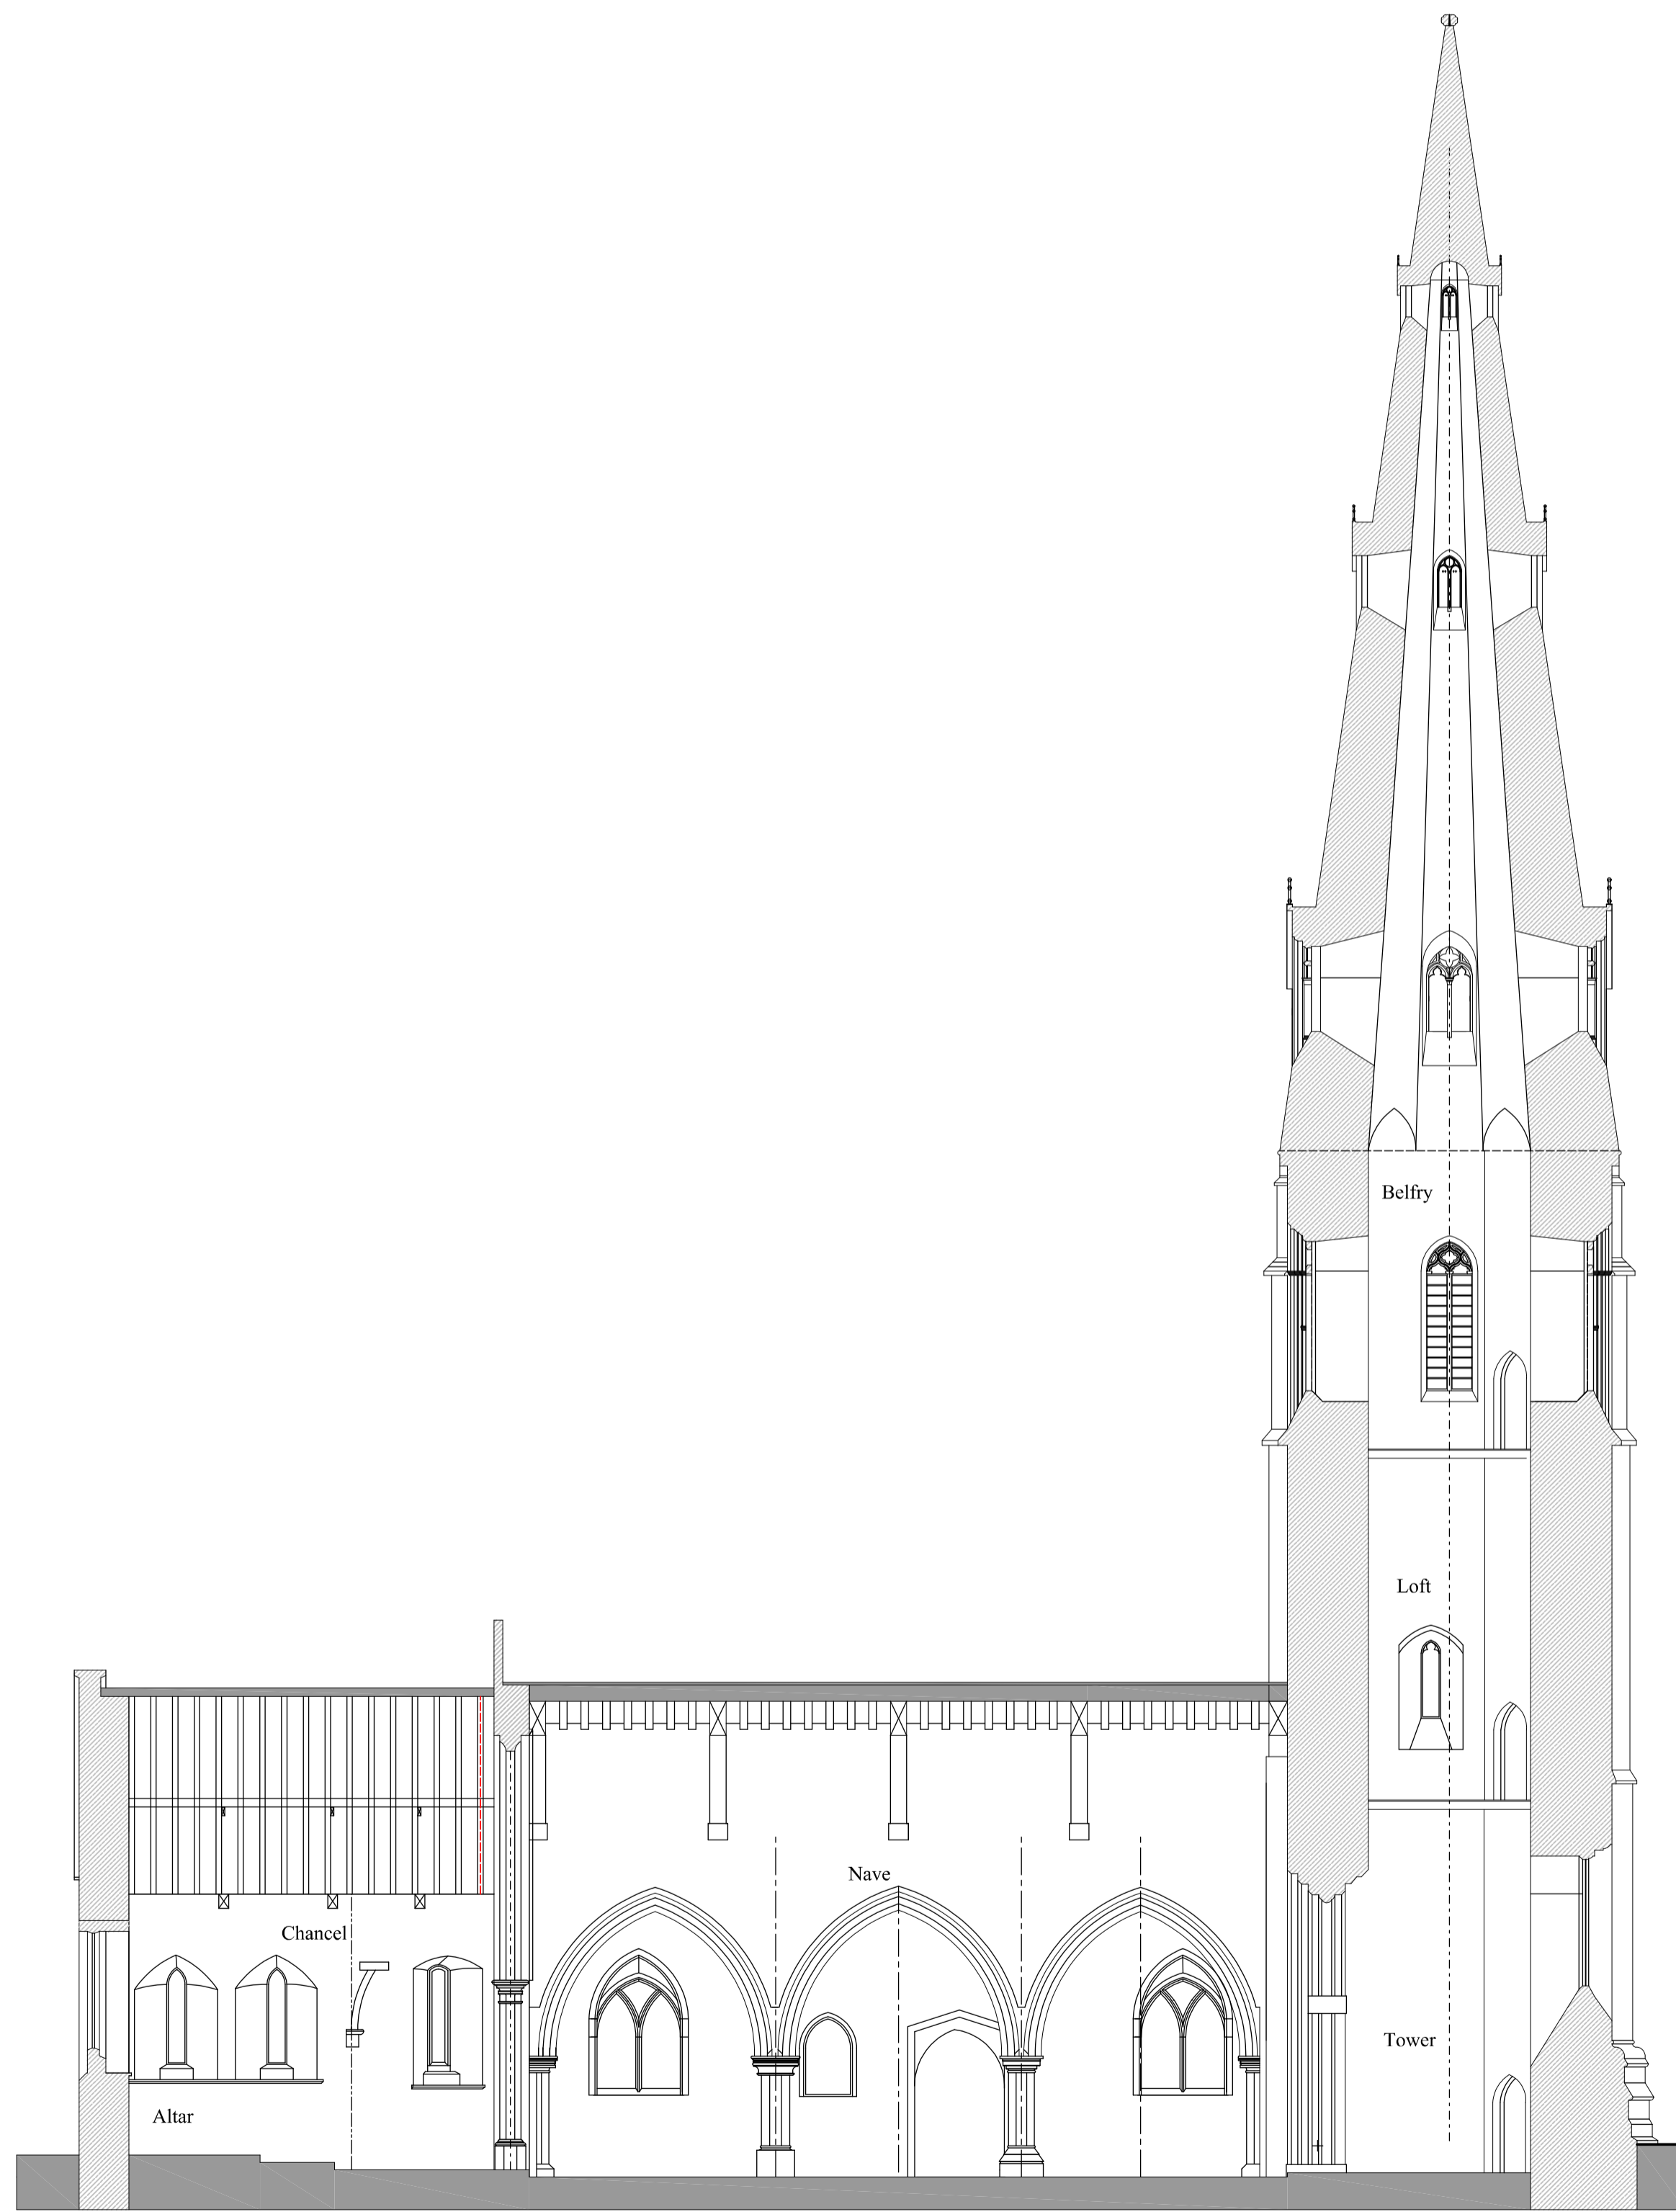

Long Section A 1:100

Development Note -
Please note that this drawing shows the development of the drawn record at the date above. The drawing is still not complete, as certain information requires to be updated in terms of the on site measure at this time, and so this is a record of the work in progress, for assessment.

© McCombie Smith Architects



Greetham Church
1370
Sheet 3

SCALE 1:100 on A1
DATE March 2013
DRAWN AS

628/12/S15